


DATE	DESCRIPTION	BY
05/20/21	CONFIRM	MJJ
05/21/21	REV01	RICKY
06/14/21	REV02	AMS
07/28/21	SUBSET	RRM

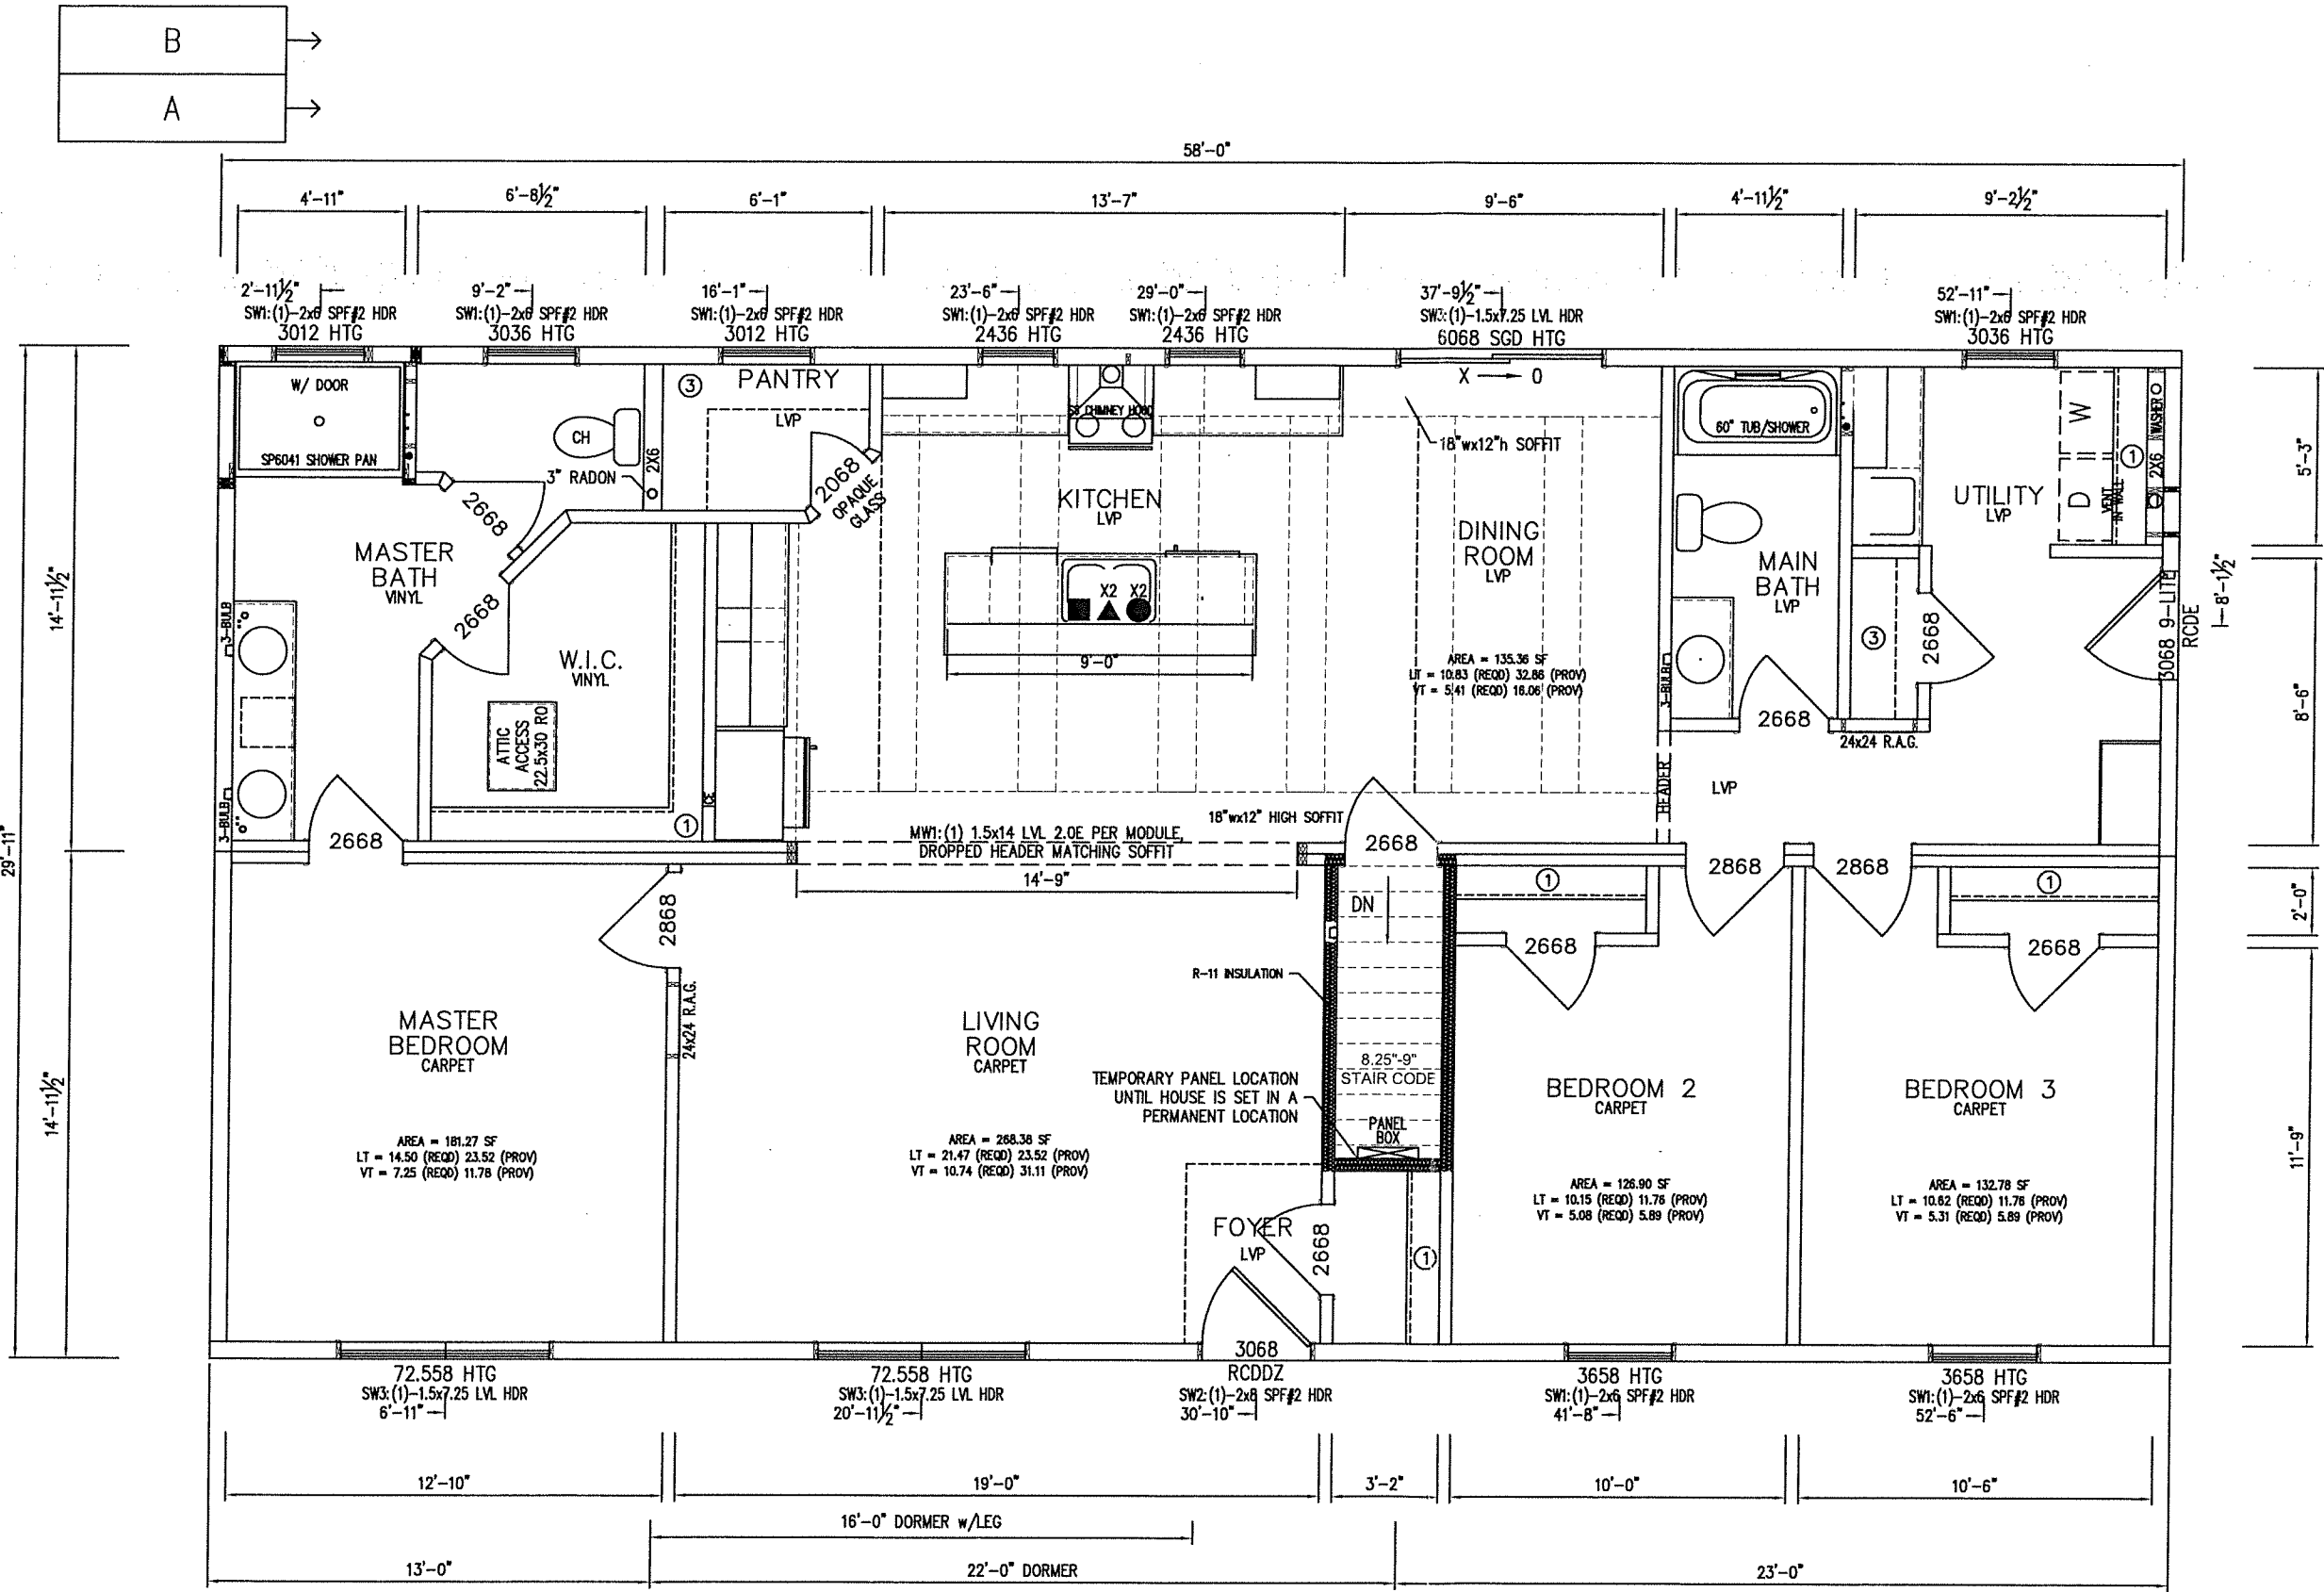

K:\2021\2650021.DWG, Plot Date: 8/10/2021 11:51 AM by: Jeff Kline

HERITAGE SINGLE HUNG WINDOWS
LVL IS 2.0E W/ F_b=3100 PSI
HVAC SUPPLIED AND INSTALLED ON-SITE BY OTHERS



THIS HOME IS A MODEL: SITE & GRADE INFORMATION TO BE SUPPLIED WHEN RELOCATED TO PERMANENT LOCATION

- : PA INSIGNIA
- ▲ : NTA-F2
- : DATA SHEET

ROOM	BASE (ft)	OH (ft)
KITCHEN	17	15
ISLAND	7	0
MAIN BATH	4	0
MASTER BATH	7	0
UTIL	6	3

BUILDER: BONNIE HEIGHTS HOMES
CUSTOMER: MODEL HOME CARLISLE, PA
RC ACT. MGR: JEFF KLINE
MODEL: HSR EASY STREET

TITLE: 1ST FLOOR PLAN

SCALE: 3/16" = 1'-0"

SHEET: FP1